



- 1 Tile
- 2 Tile Batten
- 3 Ventilation Space Batten
- 8 Underlay
- 9 Rafter
- 11 Eaves Flashing
- 12 Mesh
- 13 Eaves Guard Flashing

M 1:5 EAVES FLASHING

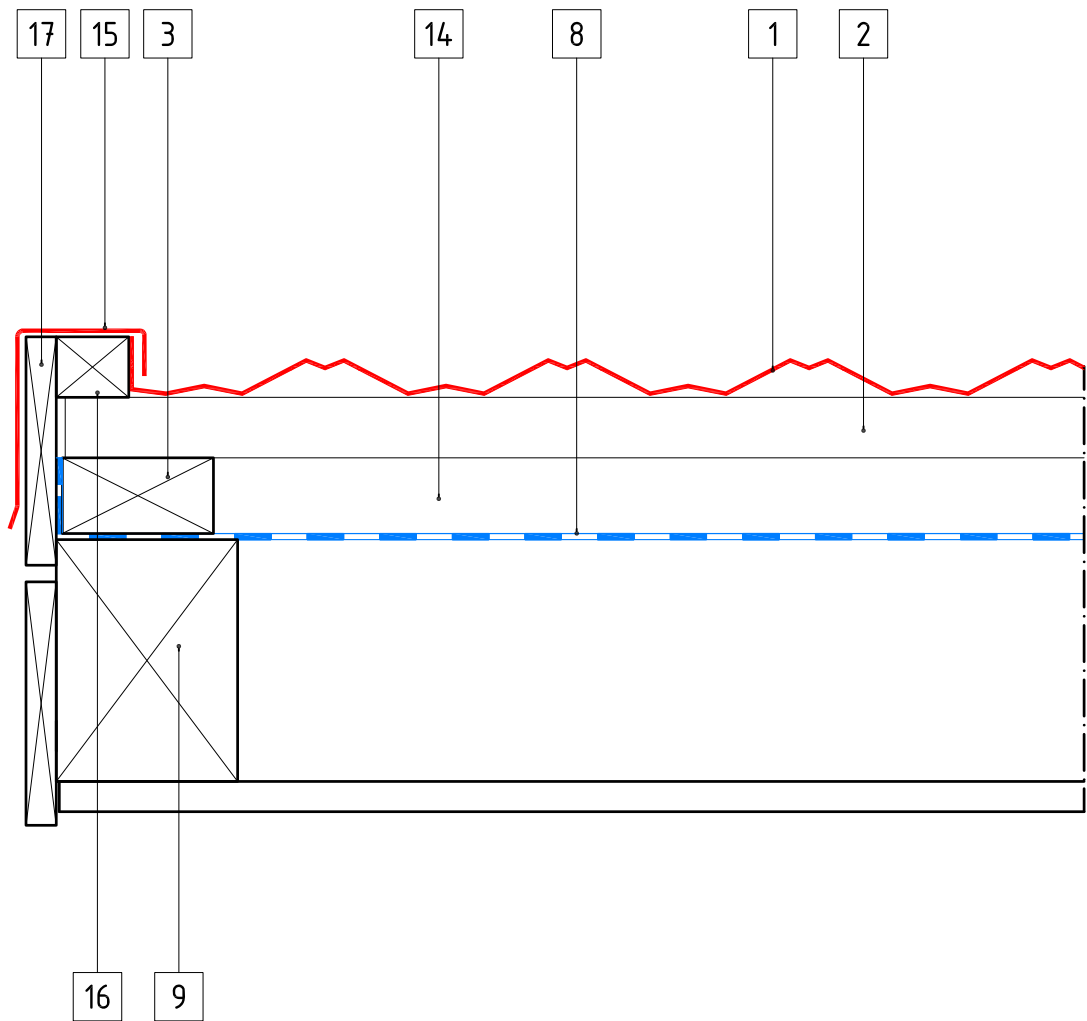


- 1 Tile
- 2 Tile Batten
- 3 Ventilation Space Battren
- 8 Underlay
- 9 Rafter
- 14 Ventilation Space
- 15 Box Barge
- 16 Gable Battren
- 17 Barge Board

M 1:5 BOX BARGE

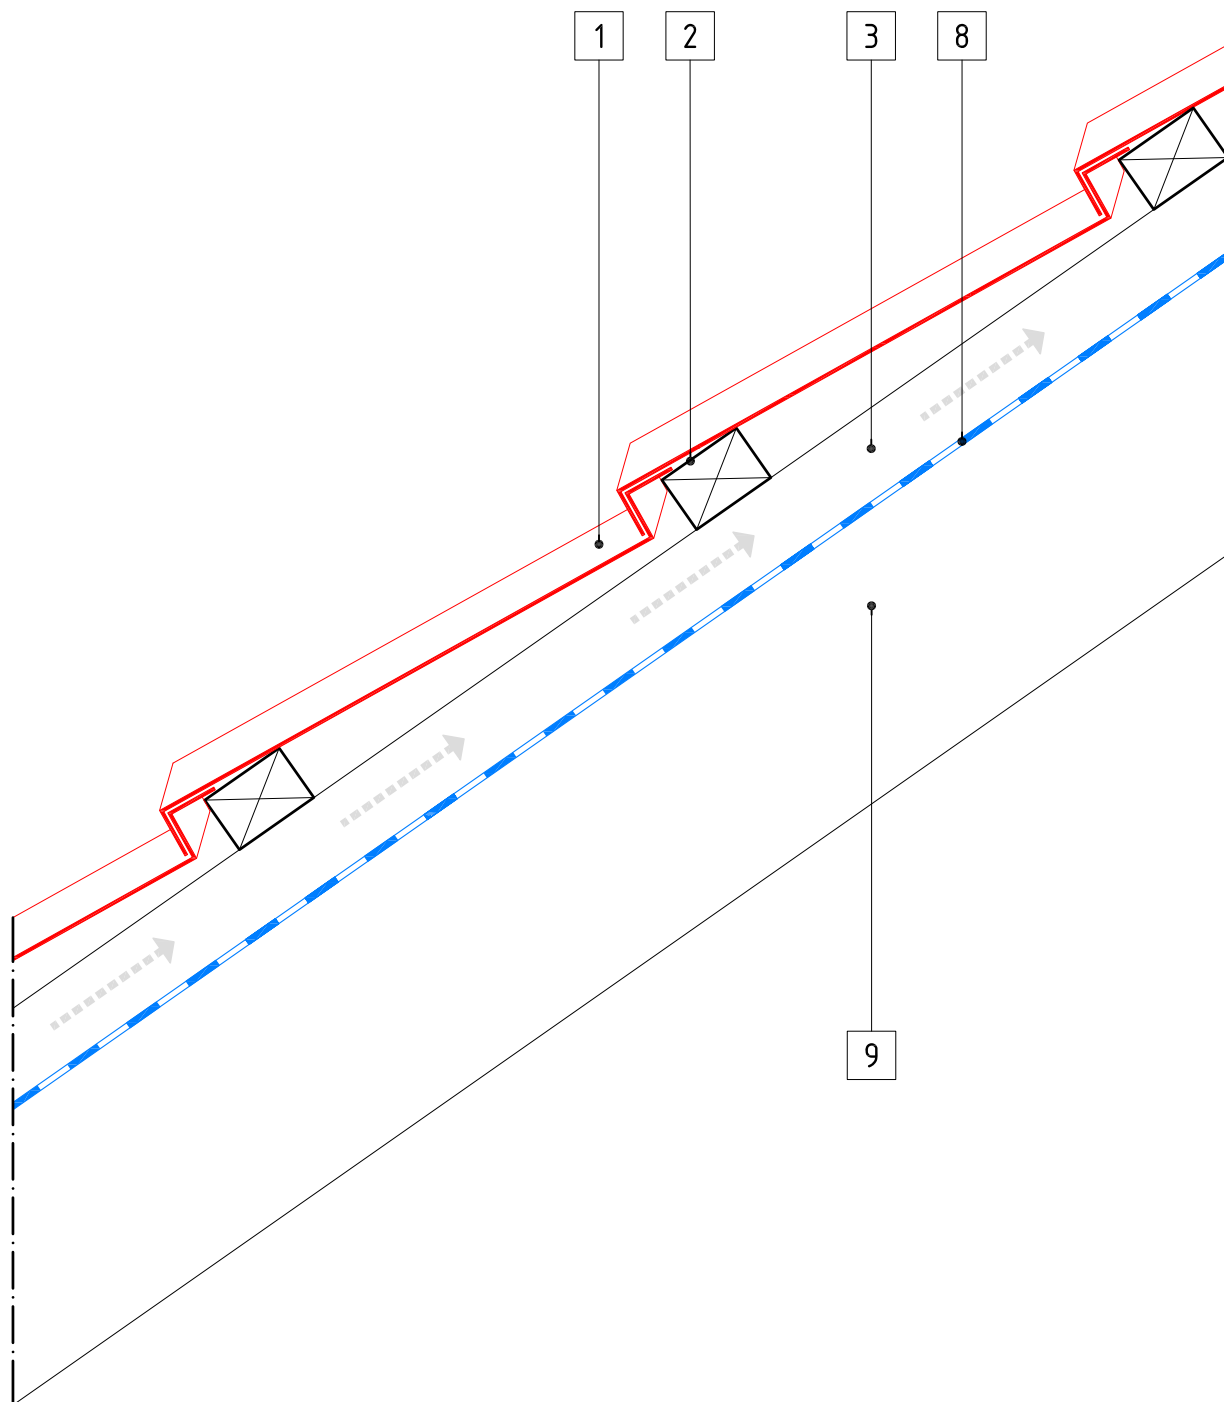


- 1 Tile
- 2 Tile Batten
- 3 Ventilation Space Batten
- 8 Underlay
- 9 Rafter

M 1:5 OSNOVNI PRINCIP IZVEDBE, VZDOLŽNI PREREZ

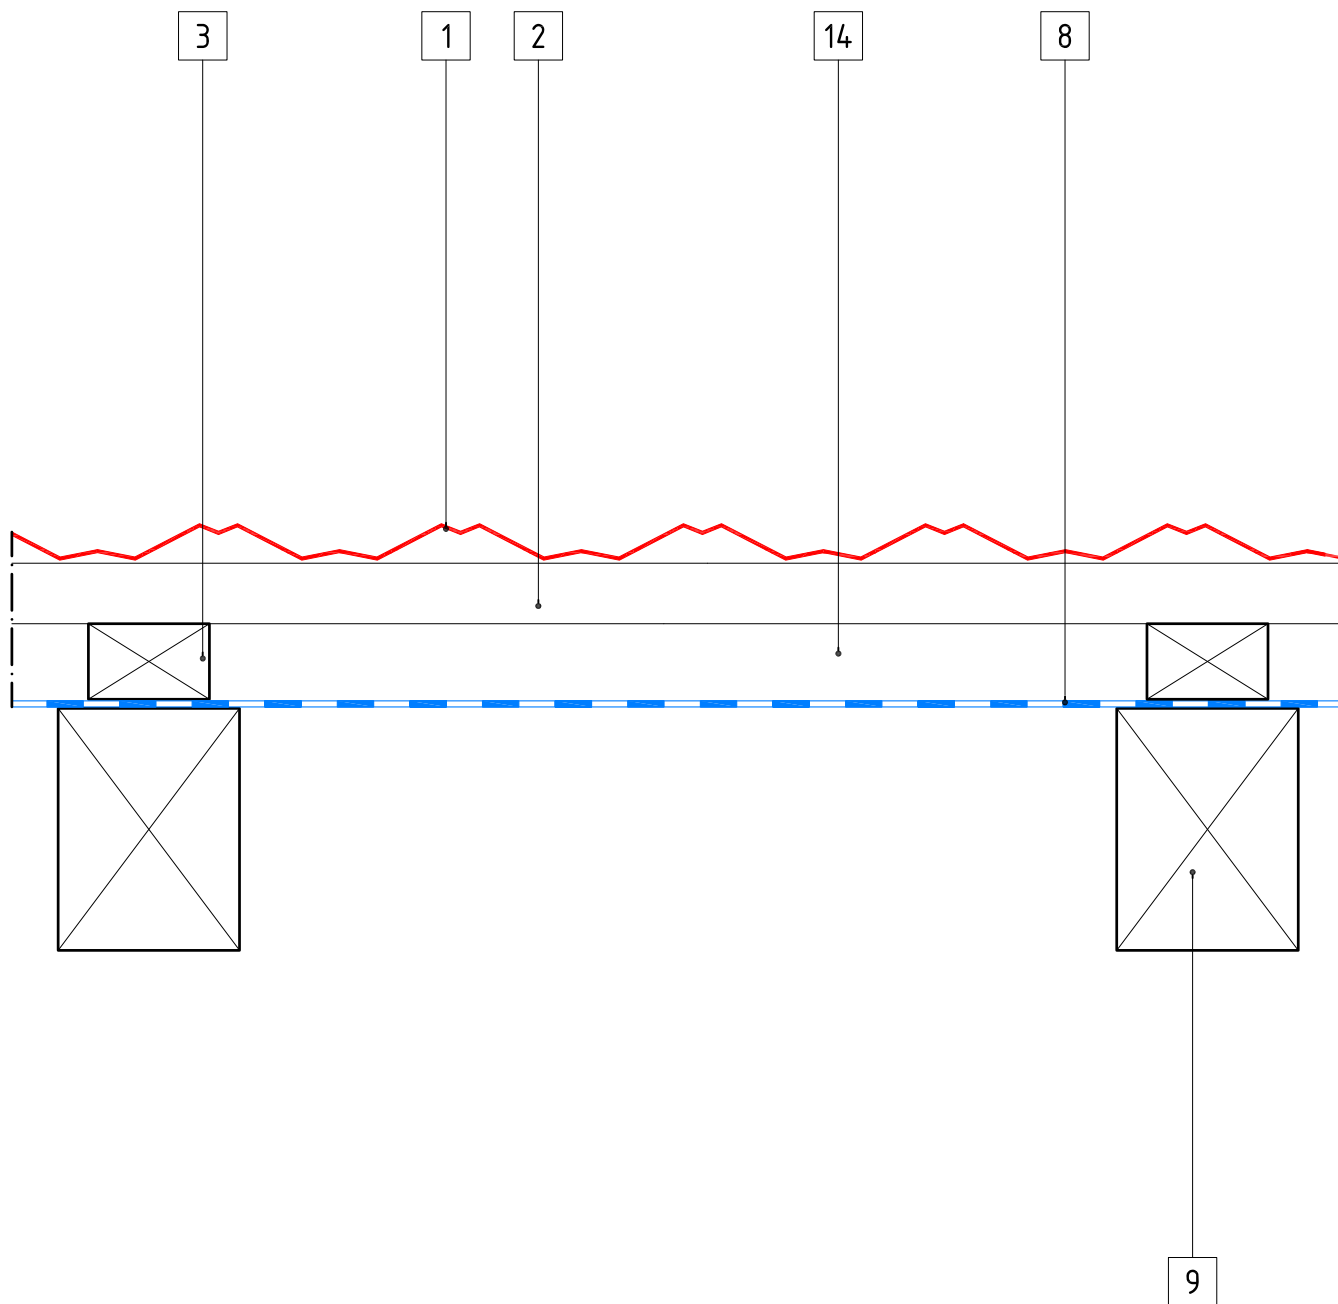


- 1 Tile
- 2 Tile Batten
- 3 Ventilation Space Battern
- 8 Underlay
- 9 Rafter
- 14 Ventilation Space

M 1:5 OSNOVNI PRINCIP IZVEDBE, PREČNI PREREZ

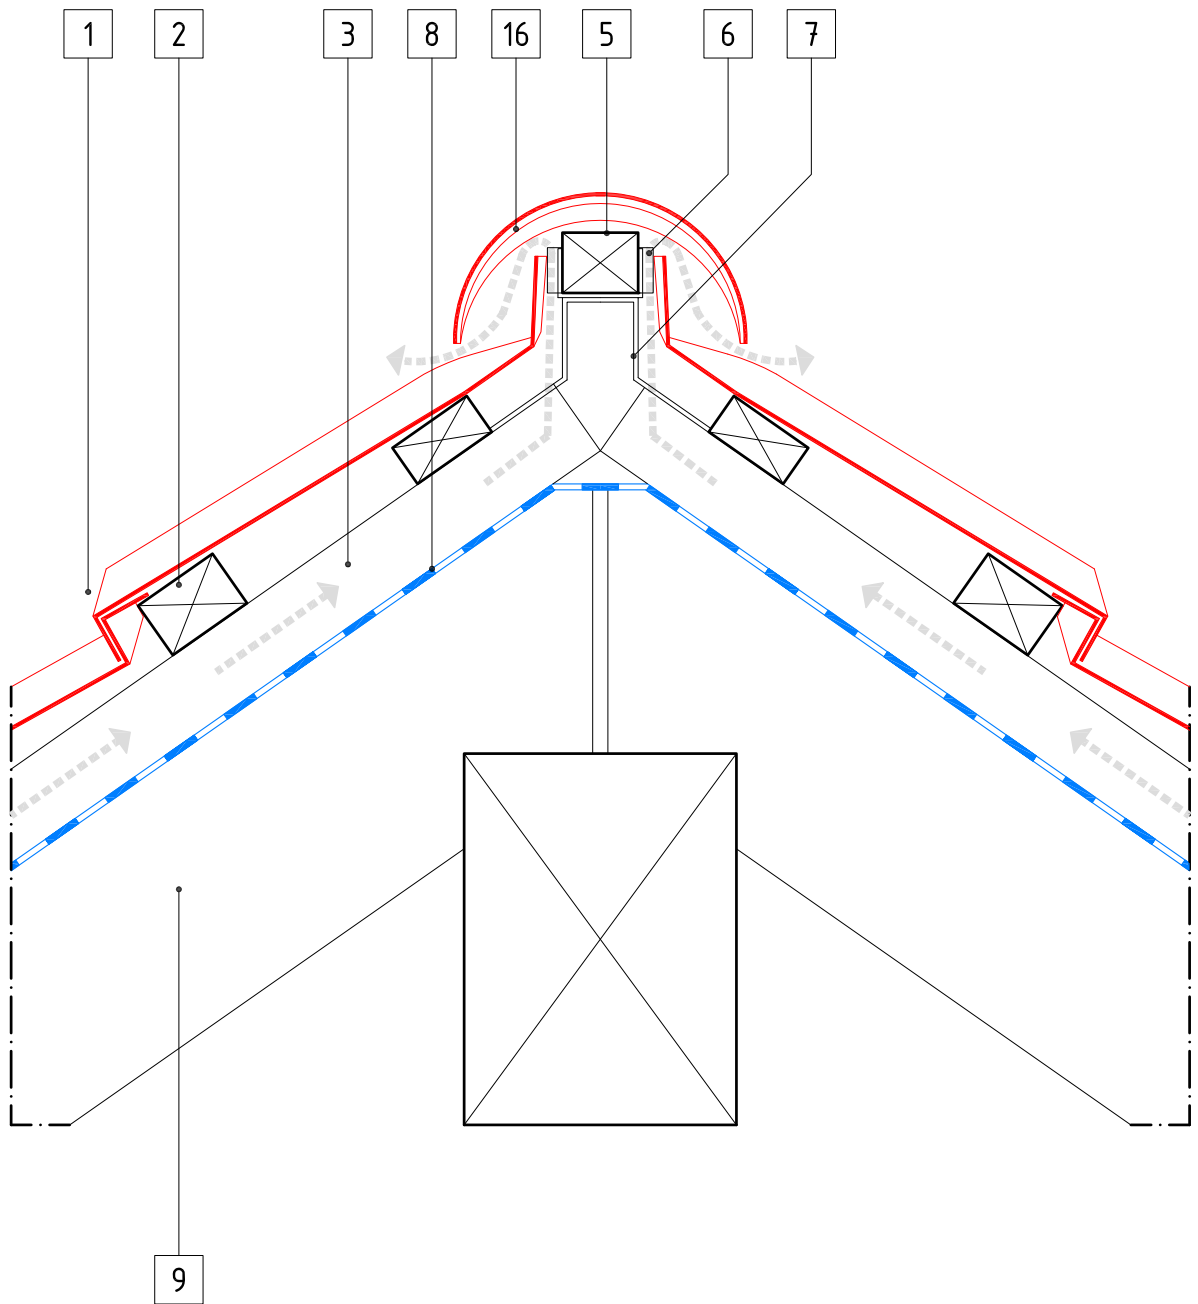


- 1 Tile
- 2 Tile Batten
- 3 Ventilation Space Batten
- 4 Barrel
- 5 Ridge Batten
- 6 Spacer
- 7 Ridge Bracket
- 8 Underlay
- 9 Rafter
- 16 Ridge Tile

M 1:5 RIDGE 1

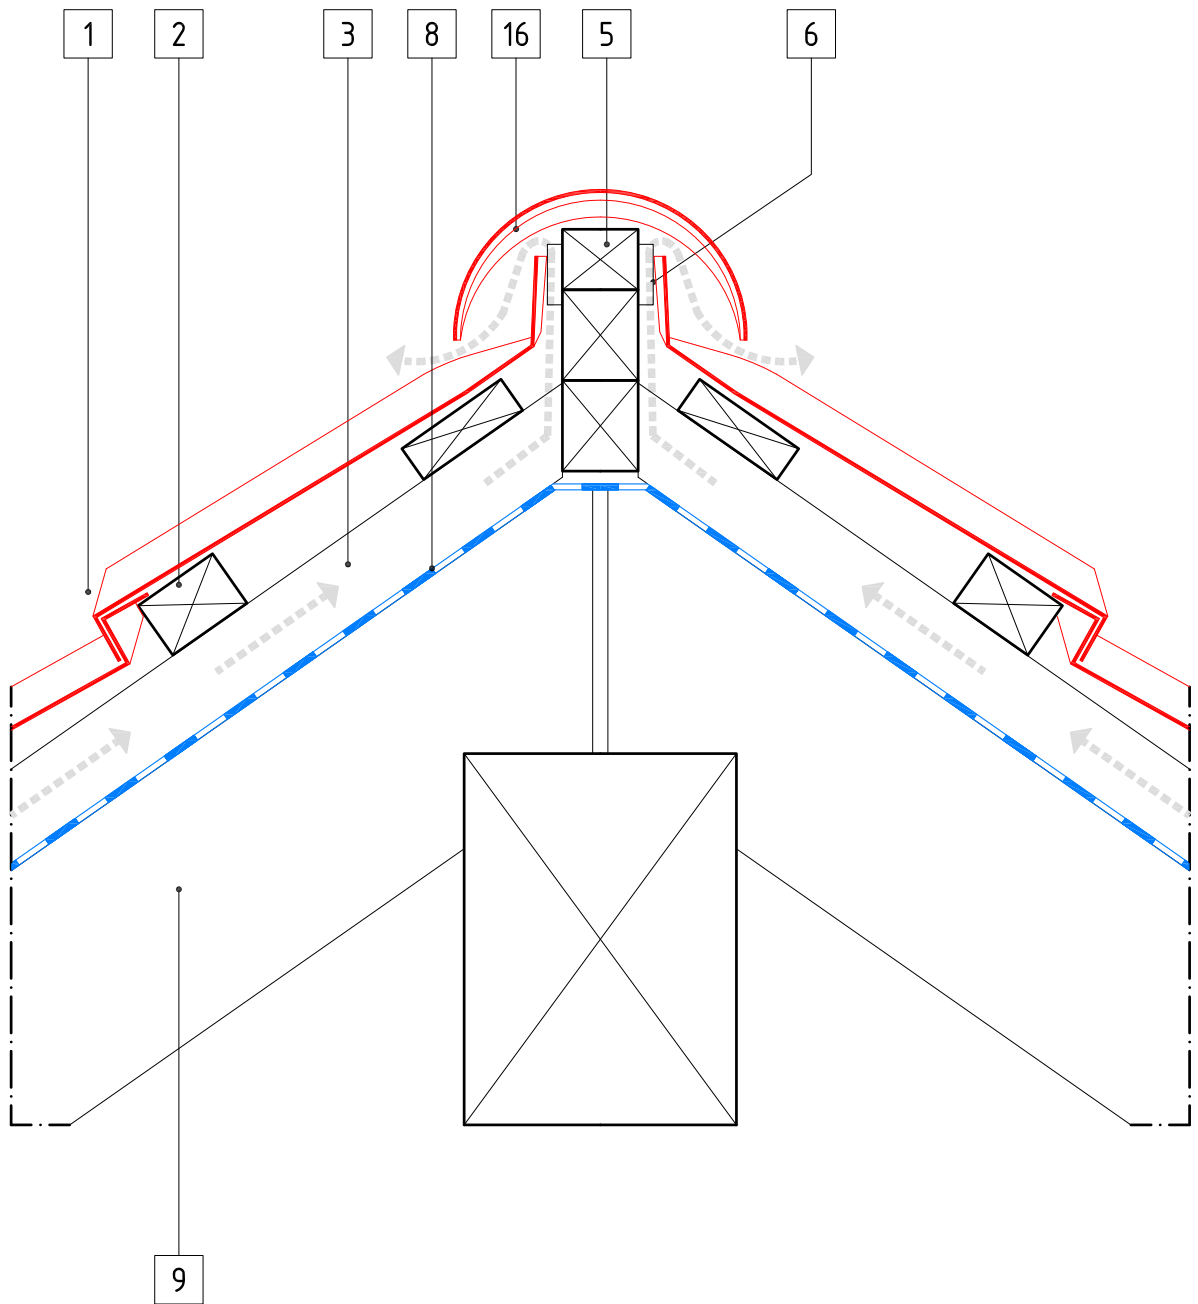


- 1 Tile
- 2 Tile Batten
- 3 Ventilation Space Battren
- 4 Barrel
- 5 Ridge Batten
- 6 Spacer
- 8 Underlay
- 9 Rafter
- 16 Ridge Tile

M 1:5 RIDGE

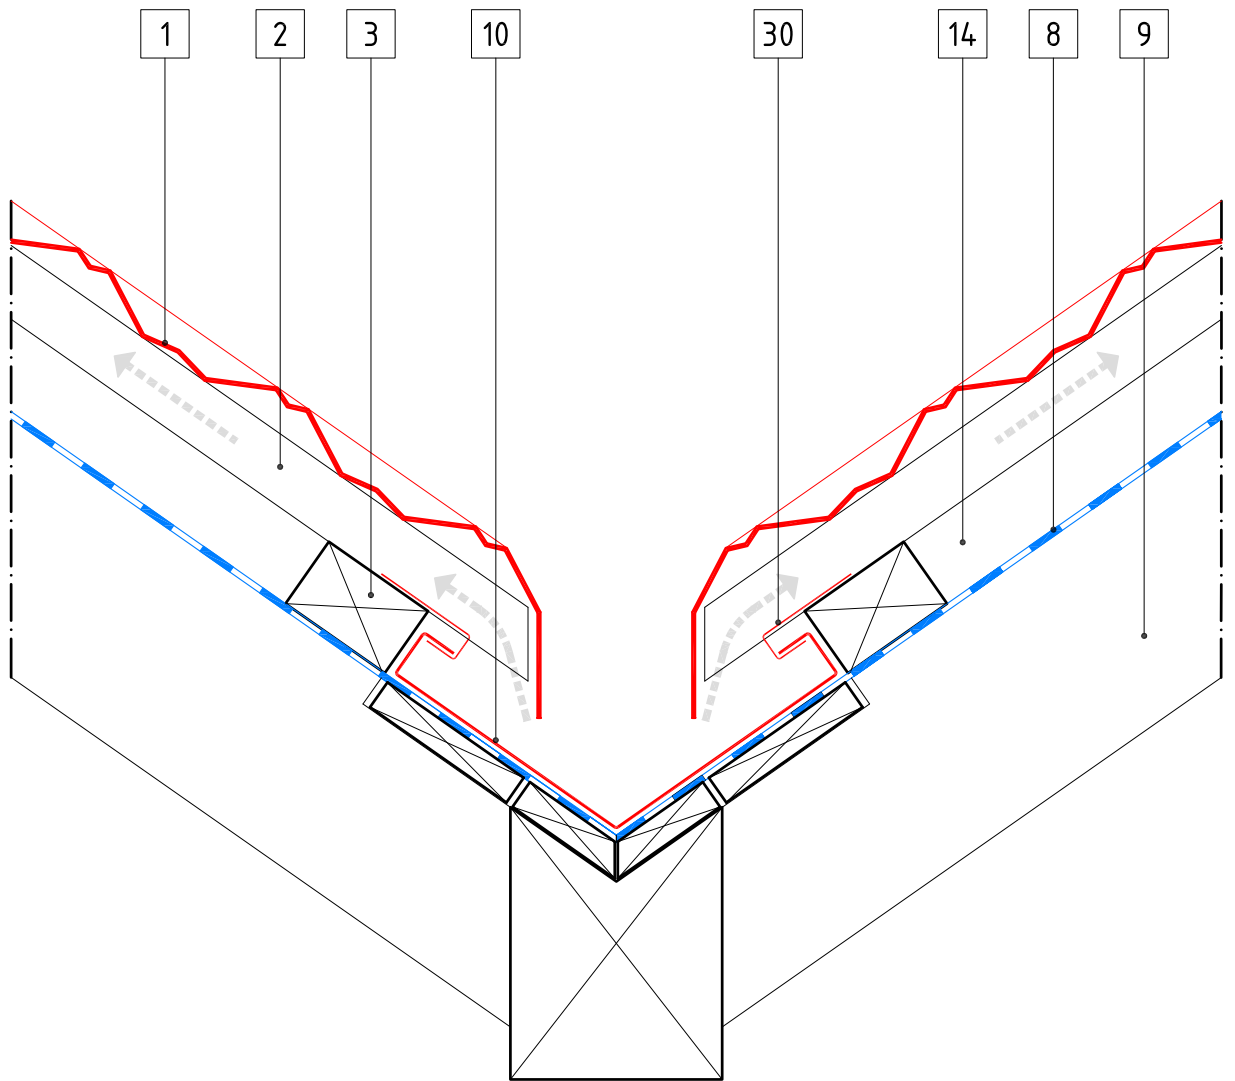

- 1 Tile
- 2 Tile Batten
- 3 Ventilation Space Batten
- 8 Underlay
- 9 Rafter
- 10 Valley
- 14 Ventilation Space
- 30 Clip


M 1:5 VALLEY

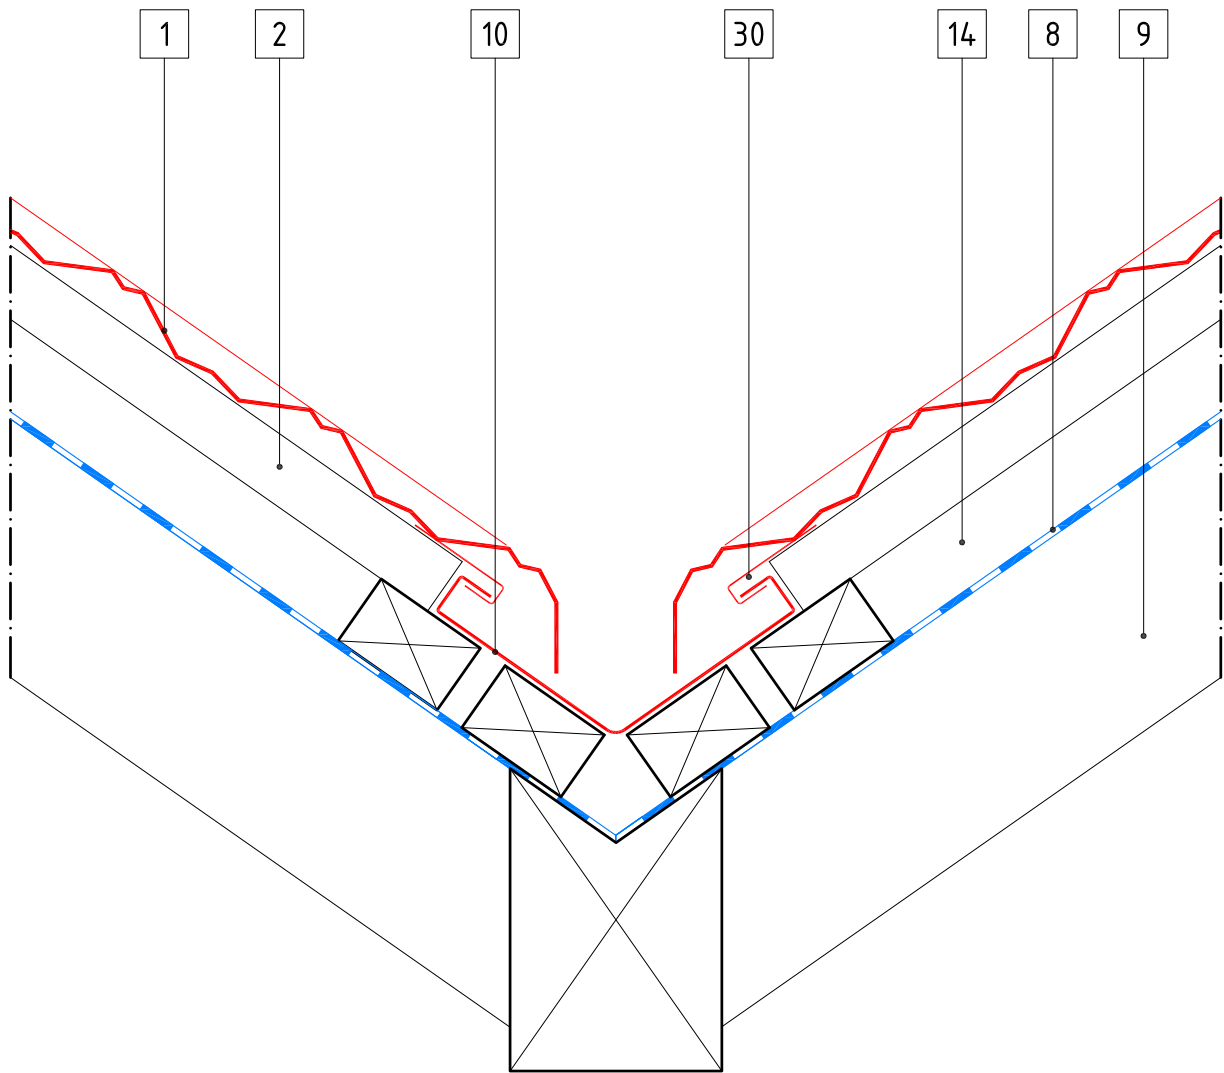

- 1 Tile
- 2 Tile Batten
- 3 Ventilation Space Batten
- 8 Underlay
- 9 Rafter
- 10 Valley
- 14 Ventilation Space
- 30 Clip


M 1:5 VALLEY 1



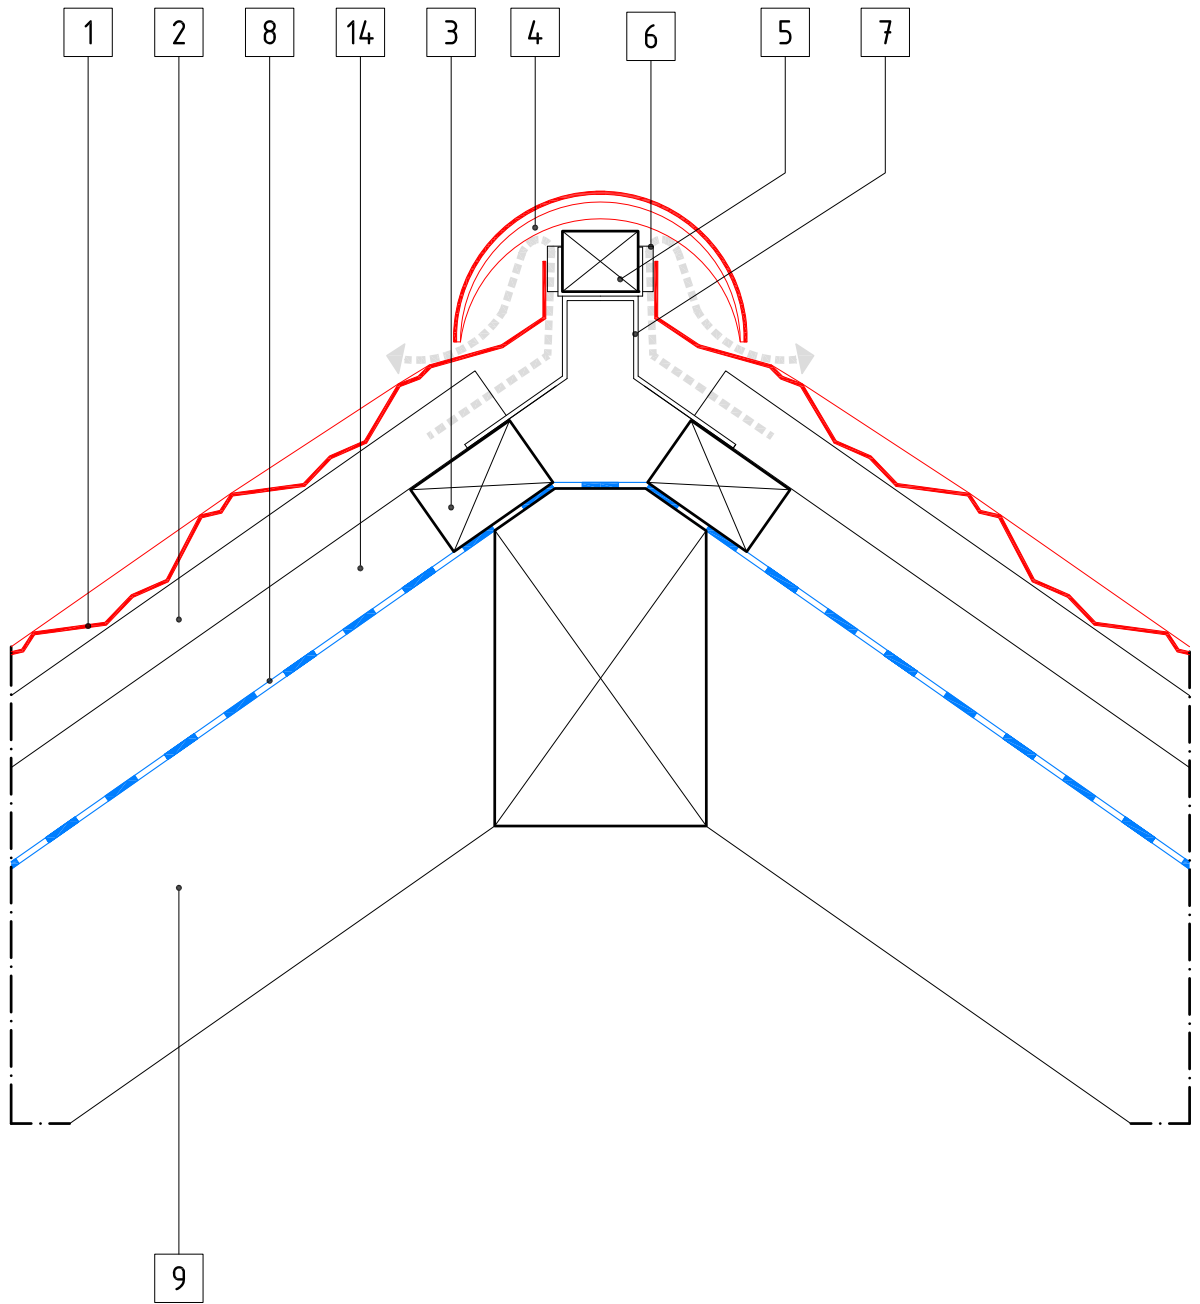


- 1 Tile
- 2 Tile Batten
- 3 Ventilation Space Battern
- 4 Barrel
- 5 Ridge Batten
- 6 Spacer
- 7 Ridge Bracket
- 8 Underlay
- 9 Rafter
- 14 Ventilation Space

M 1:5 HIP

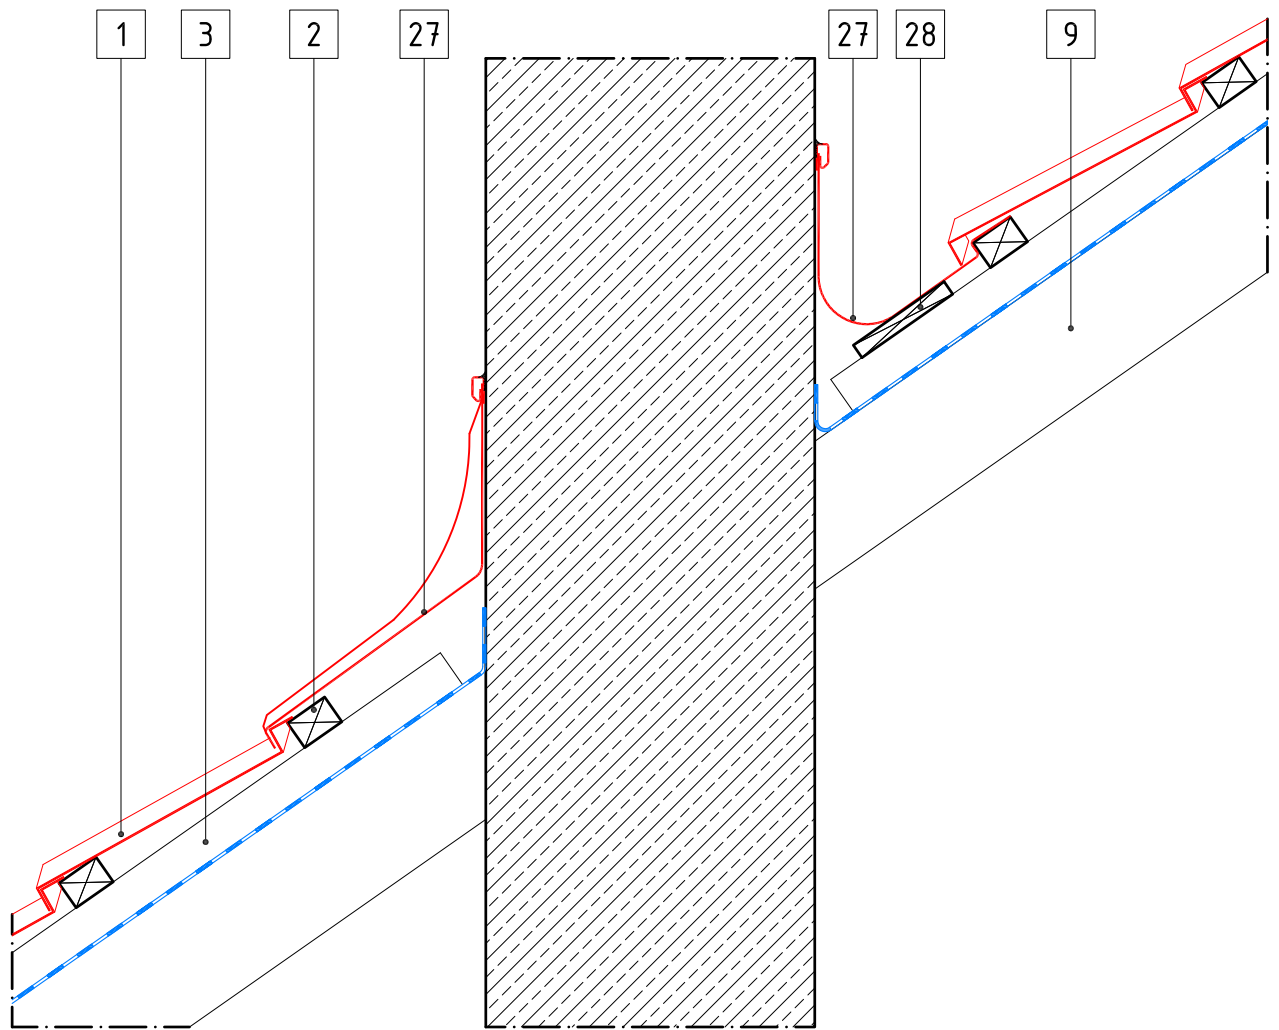


- 1 Tile
- 2 Tile Batten
- 3 Ventilation Space Batten
- 9 Rafter
- 27 Chimney Flashing
- 28 Board

M 1:10 CHIMNEY FLASHING

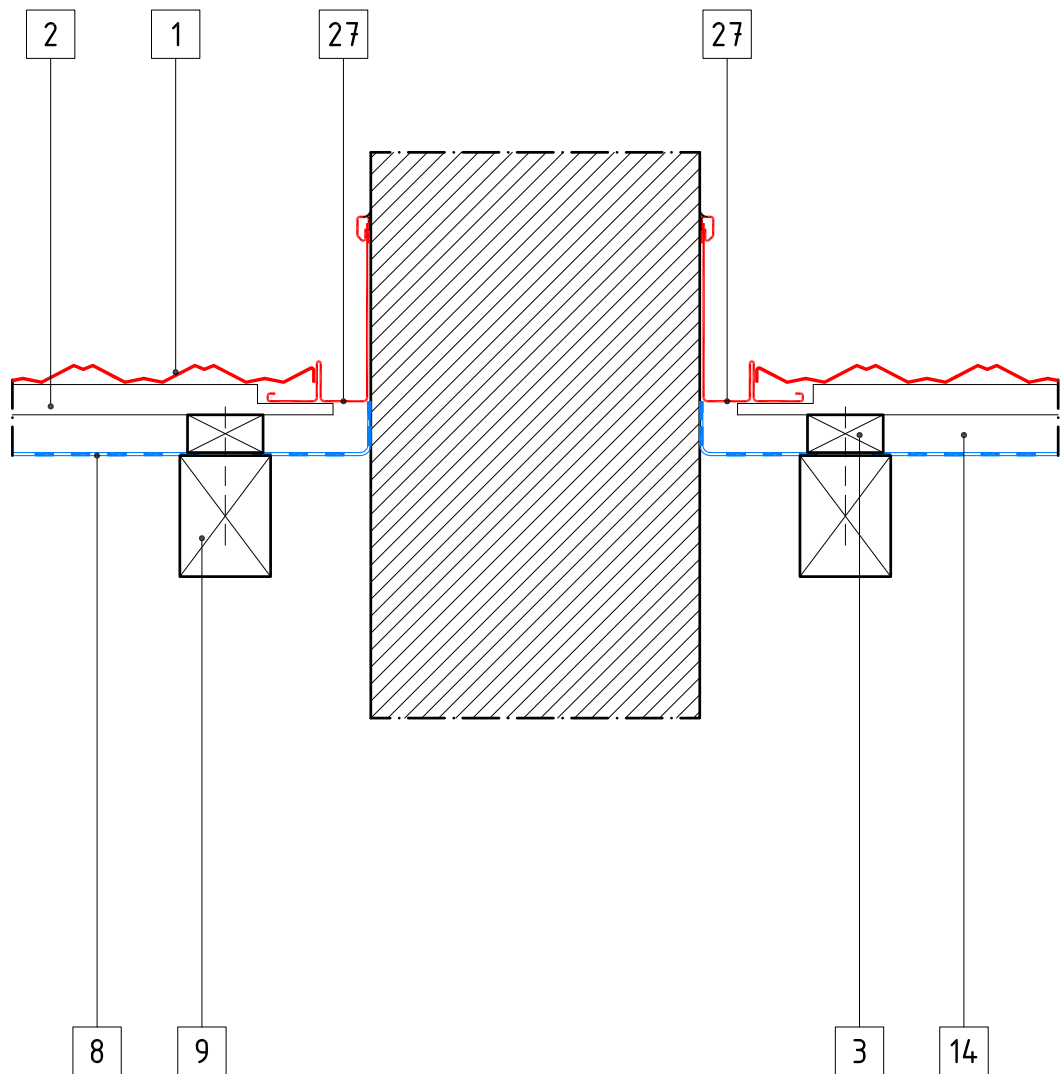


- 1 Tile
- 2 Tile Batten
- 3 Ventilation Space Batten
- 8 Underlay
- 9 Rafter
- 27 Chimney Flashing

M 1:10 CHIMNEY FLASHING

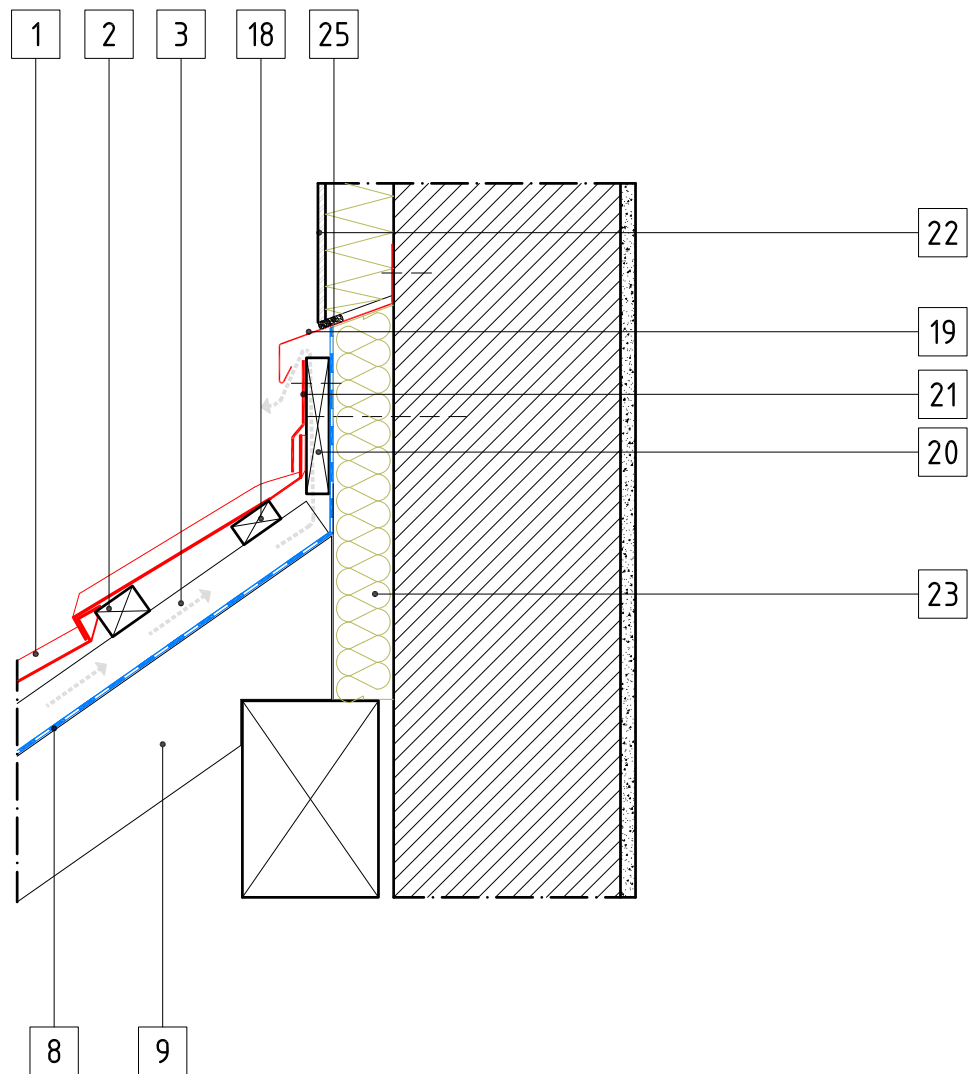


- 1 Tile
- 2 Tile Batten
- 3 Ventilation Space Batten
- 8 Underlay
- 9 Rafter
- 18 Support Batten
- 19 Top Wall Starter Flashing
- 20 Top Wall Spacer
- 21 Side Flashing
- 22 Render
- 23 Warmth Insulation
- 25 Sealant

M 1:10 TOP WALL FLASHING

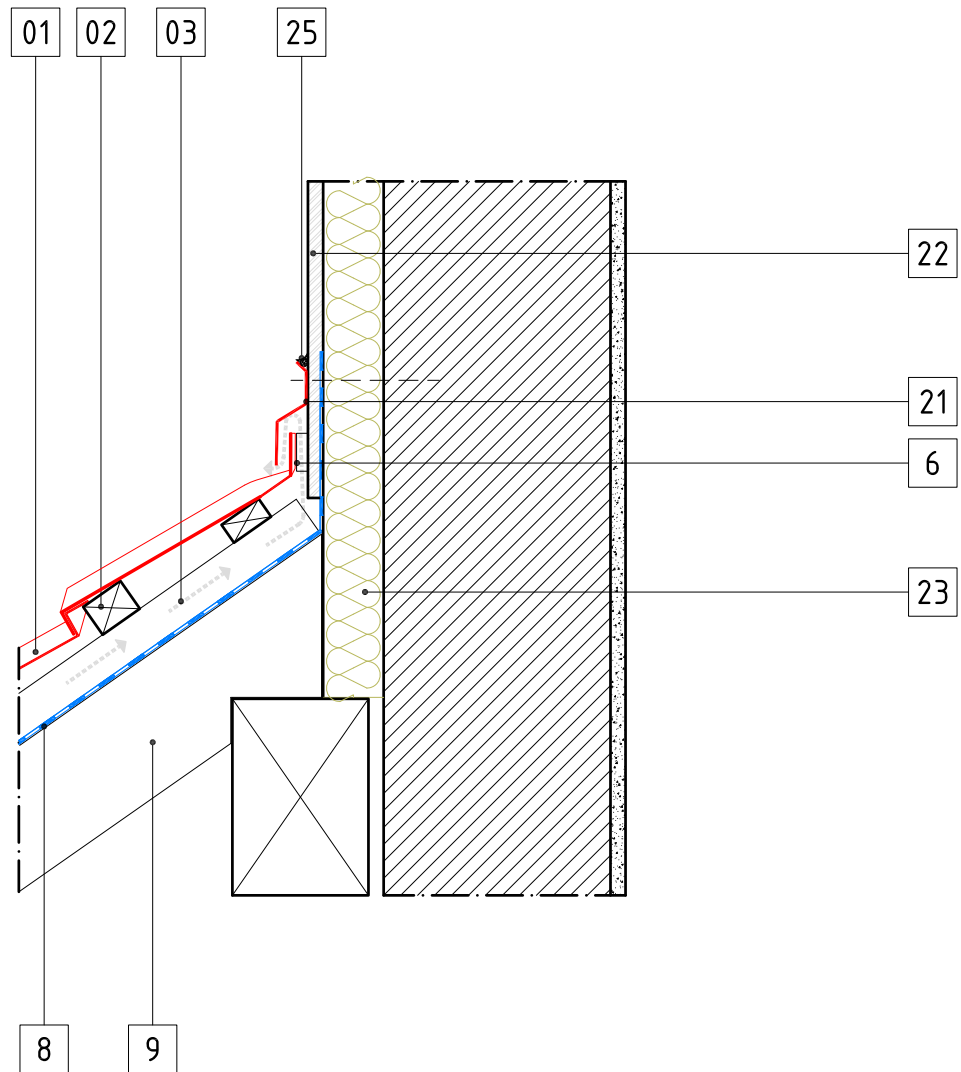


- 1 Tile
- 2 Tile Batten
- 3 Ventilation Space Batten
- 6 Spacer
- 8 Underlay
- 9 Rafter
- 18 Support Batten
- 19 Top Wall Starter Flashing
- 20 Top Wall Spacer
- 21 Side Flashing
- 22 Render
- 23 Warmth Insulation
- 25 Sealant

M 1:10 TOP WALL FLASHING

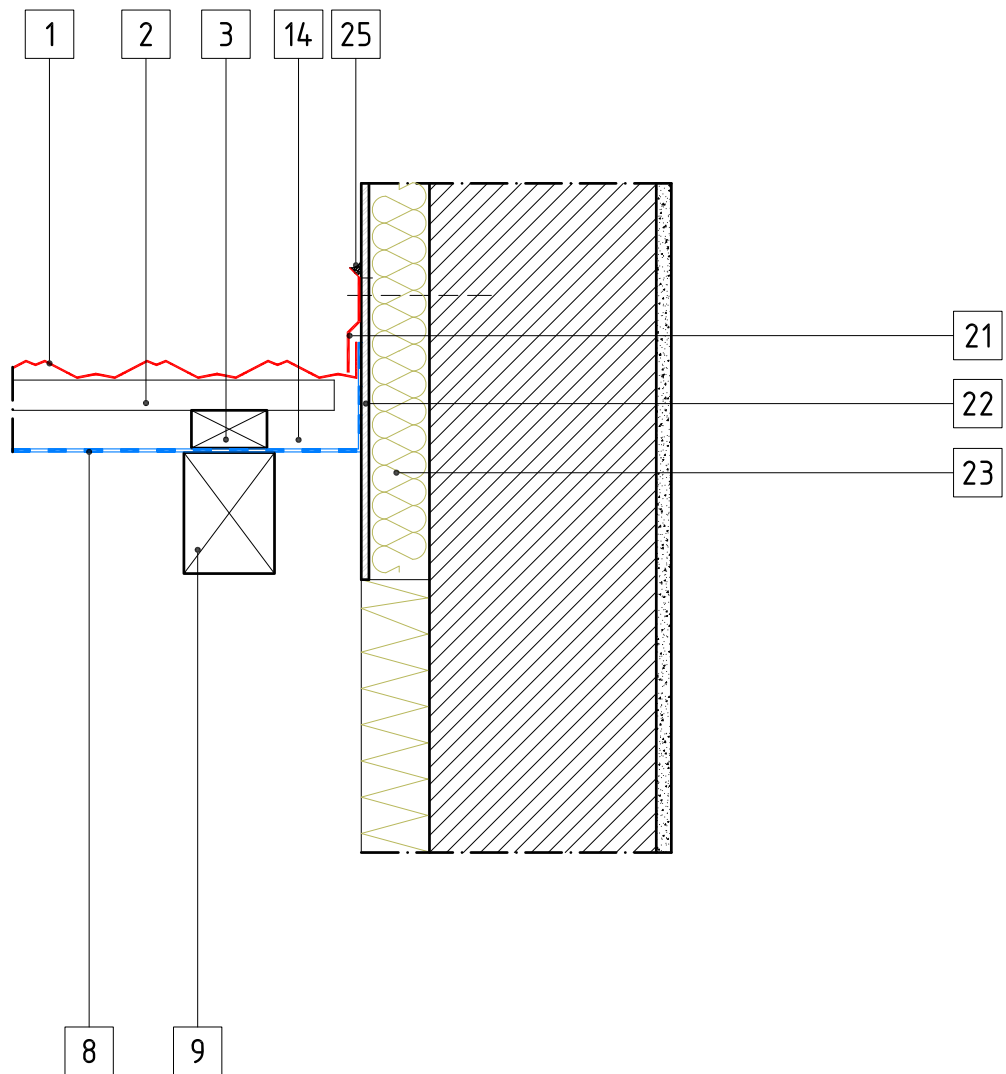

- 1 Tile
- 2 Tile Batten
- 3 Ventilation Space Batten
- 8 Underlay
- 9 Rafter
- 14 Ventilation Space
- 21 Side Flashing
- 22 Render
- 23 Warmth Insulation
- 24 Purpose made Side Flashing
- 25 Sealant

M 1:10 WALL FLASHING

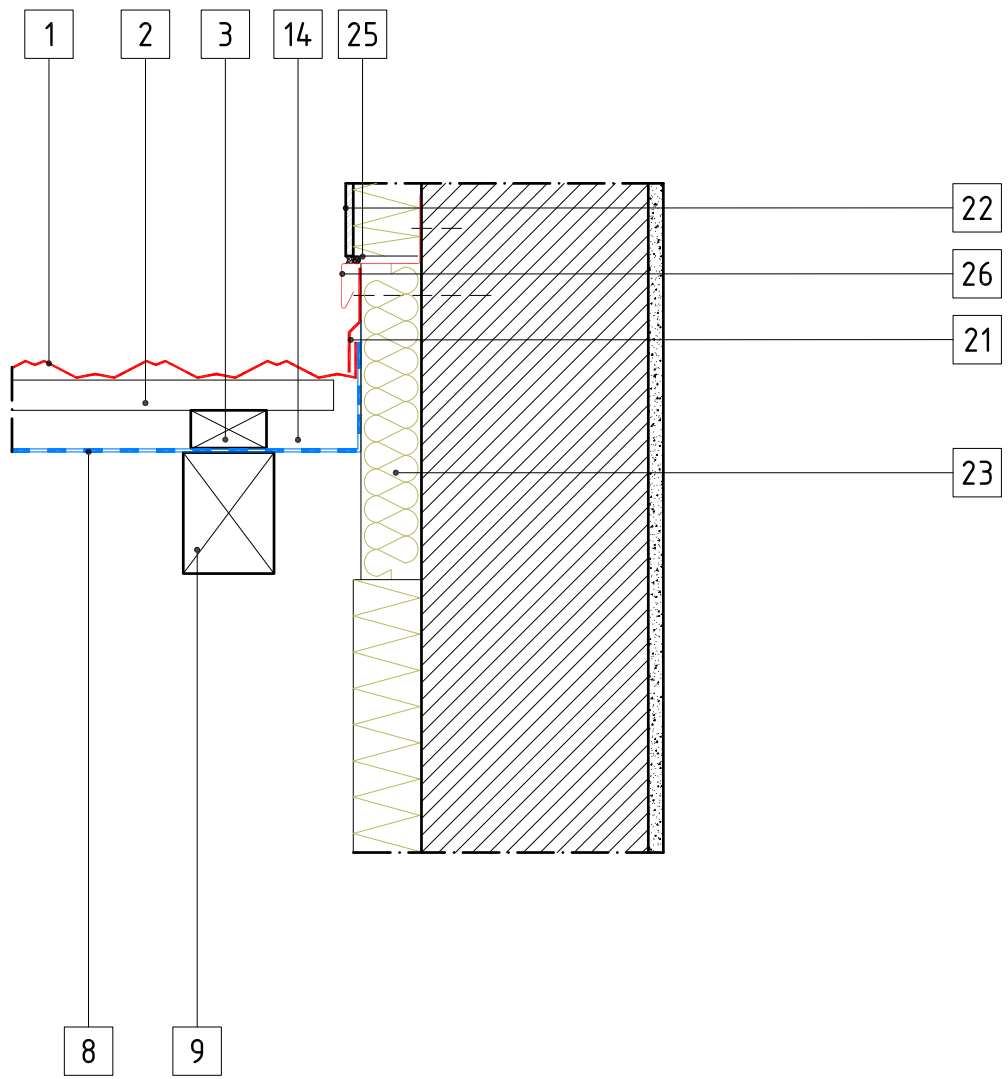

- 1 Tile
- 2 Tile Batten
- 3 Ventilation Space Batten
- 8 Underlay
- 9 Rafter
- 14 Ventilation Space
- 21 Side Flashing
- 22 Render
- 23 Warmth Insulation
- 26 Side Wall Starter Flashing

M 1:10 WALL FLASHING